




Proposed Location Dimension Plan  
Scale 1:250

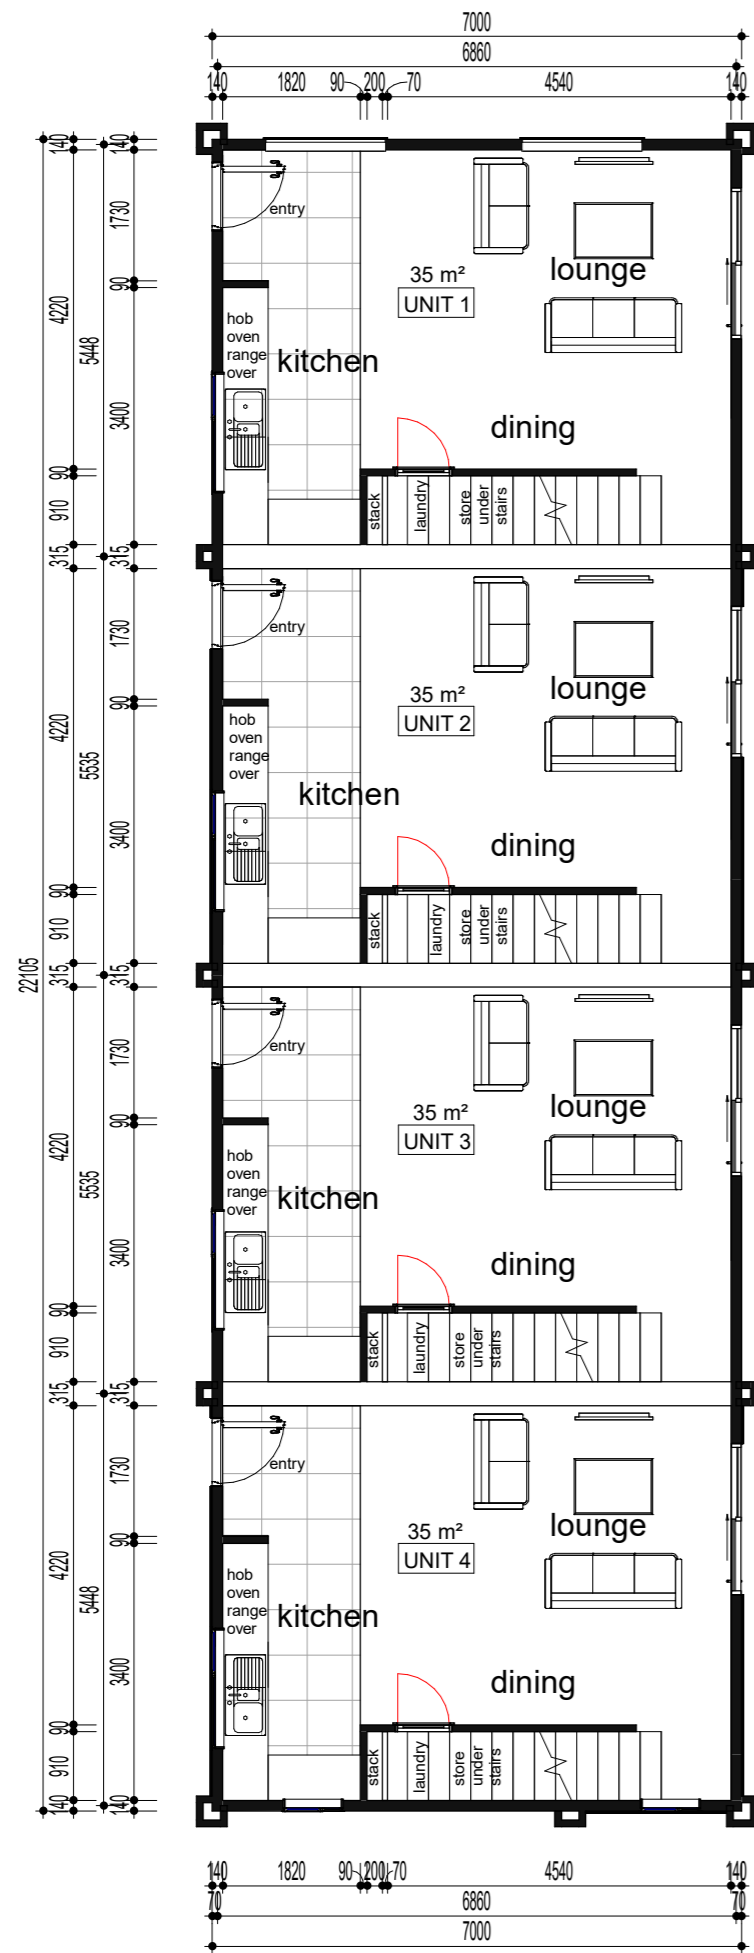

Units 1 - 4  
Proposed Ground Floor Plan  
Scale 1:100

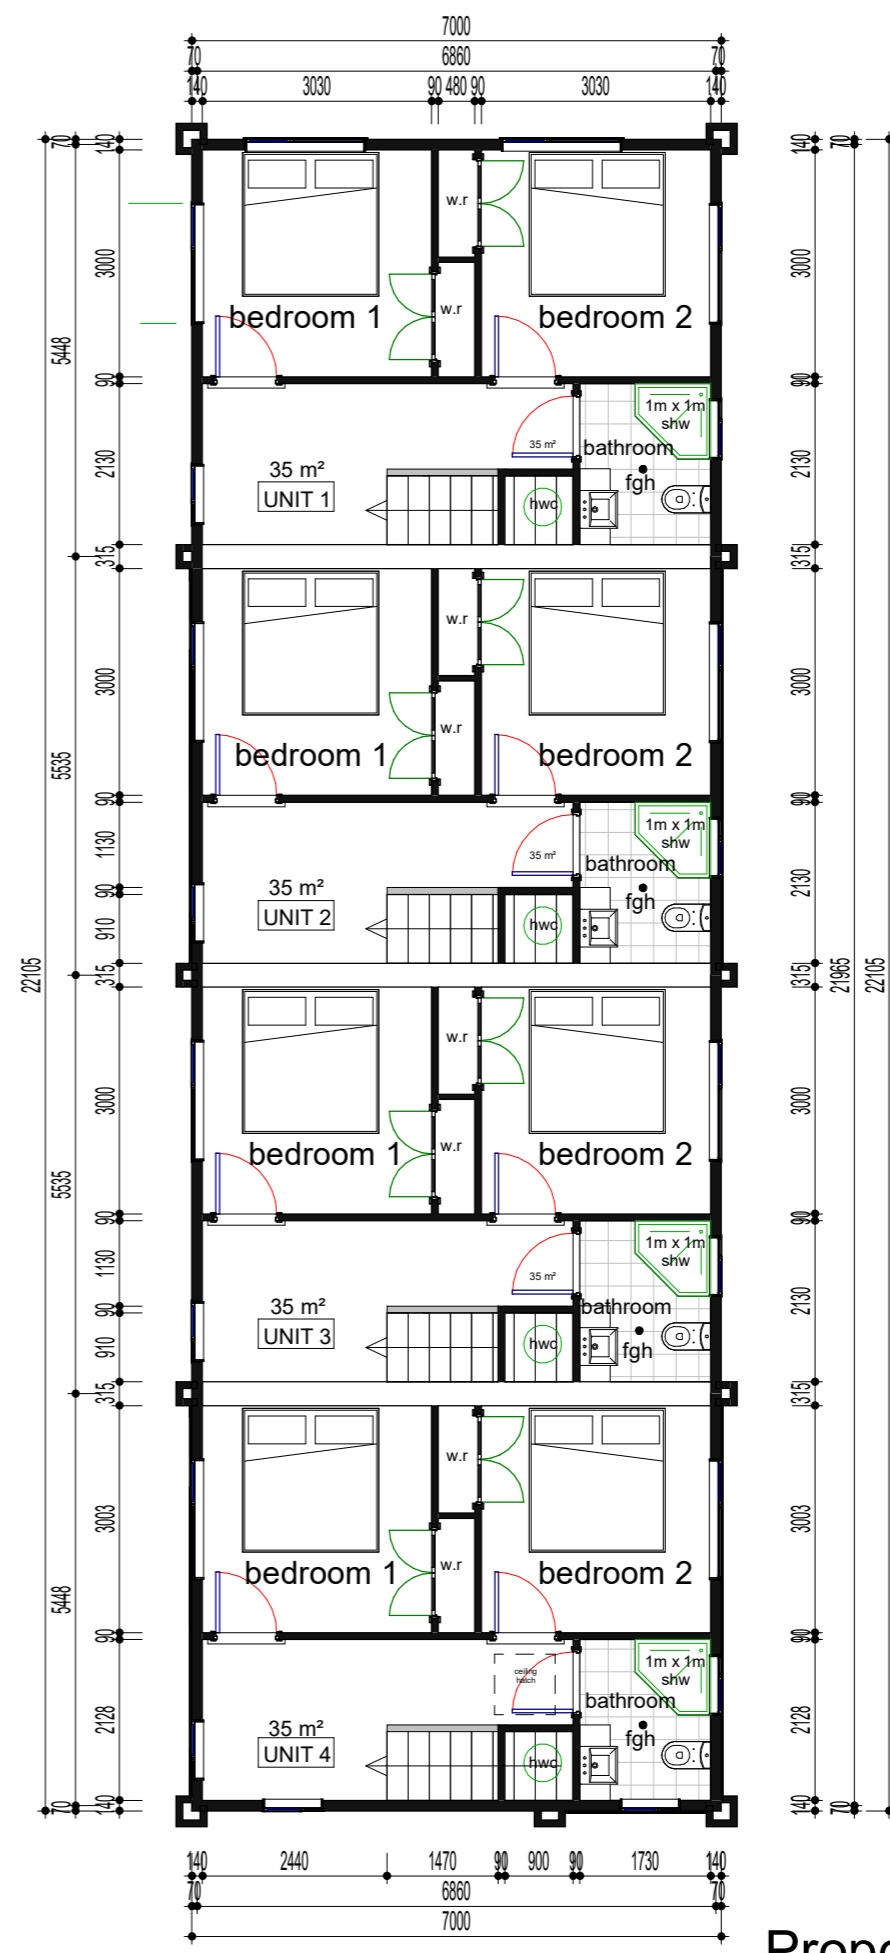


Units 1 - 4  
Proposed First Floor Plan  
Scale 1:100

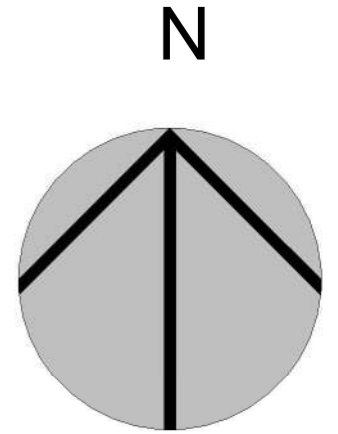





Units 5 - 10  
Proposed Ground Floor Plan  
Scale 1:100

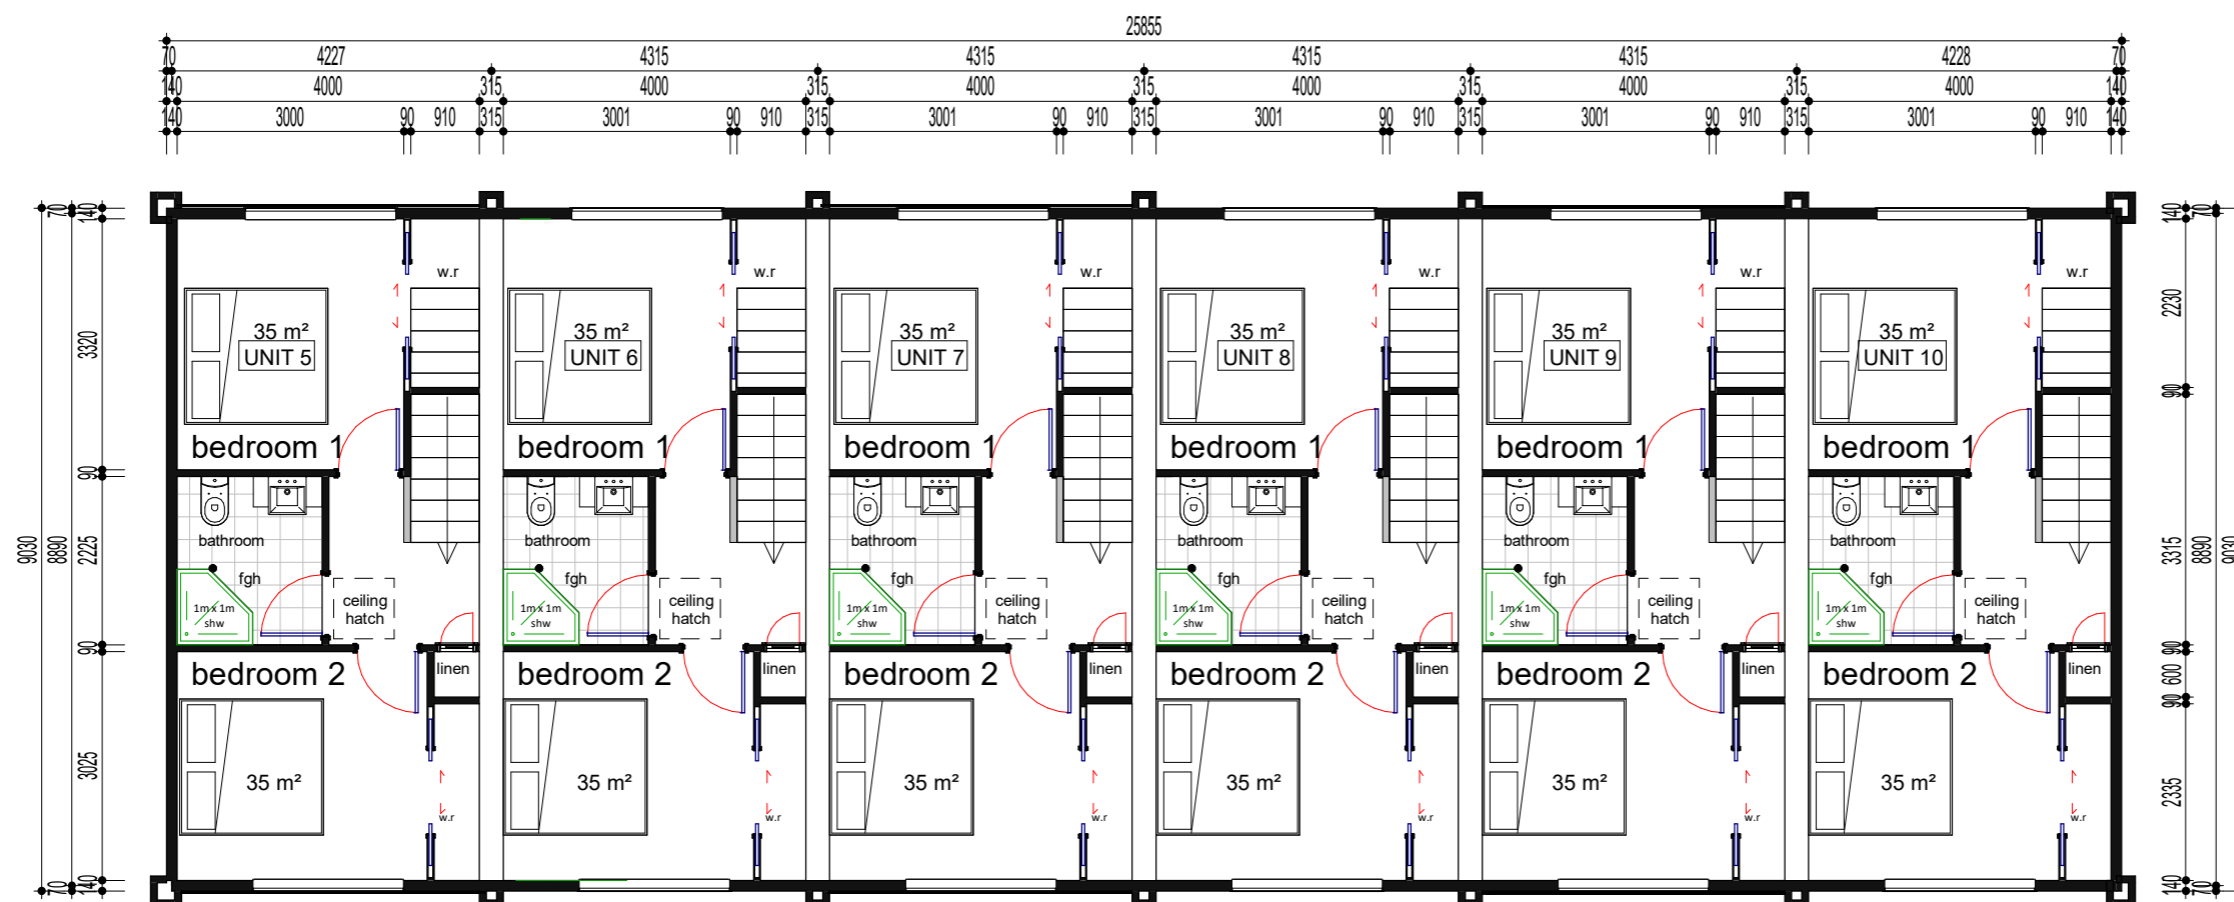


Units 5 - 10  
Proposed First Floor Plan  
Scale 1:100

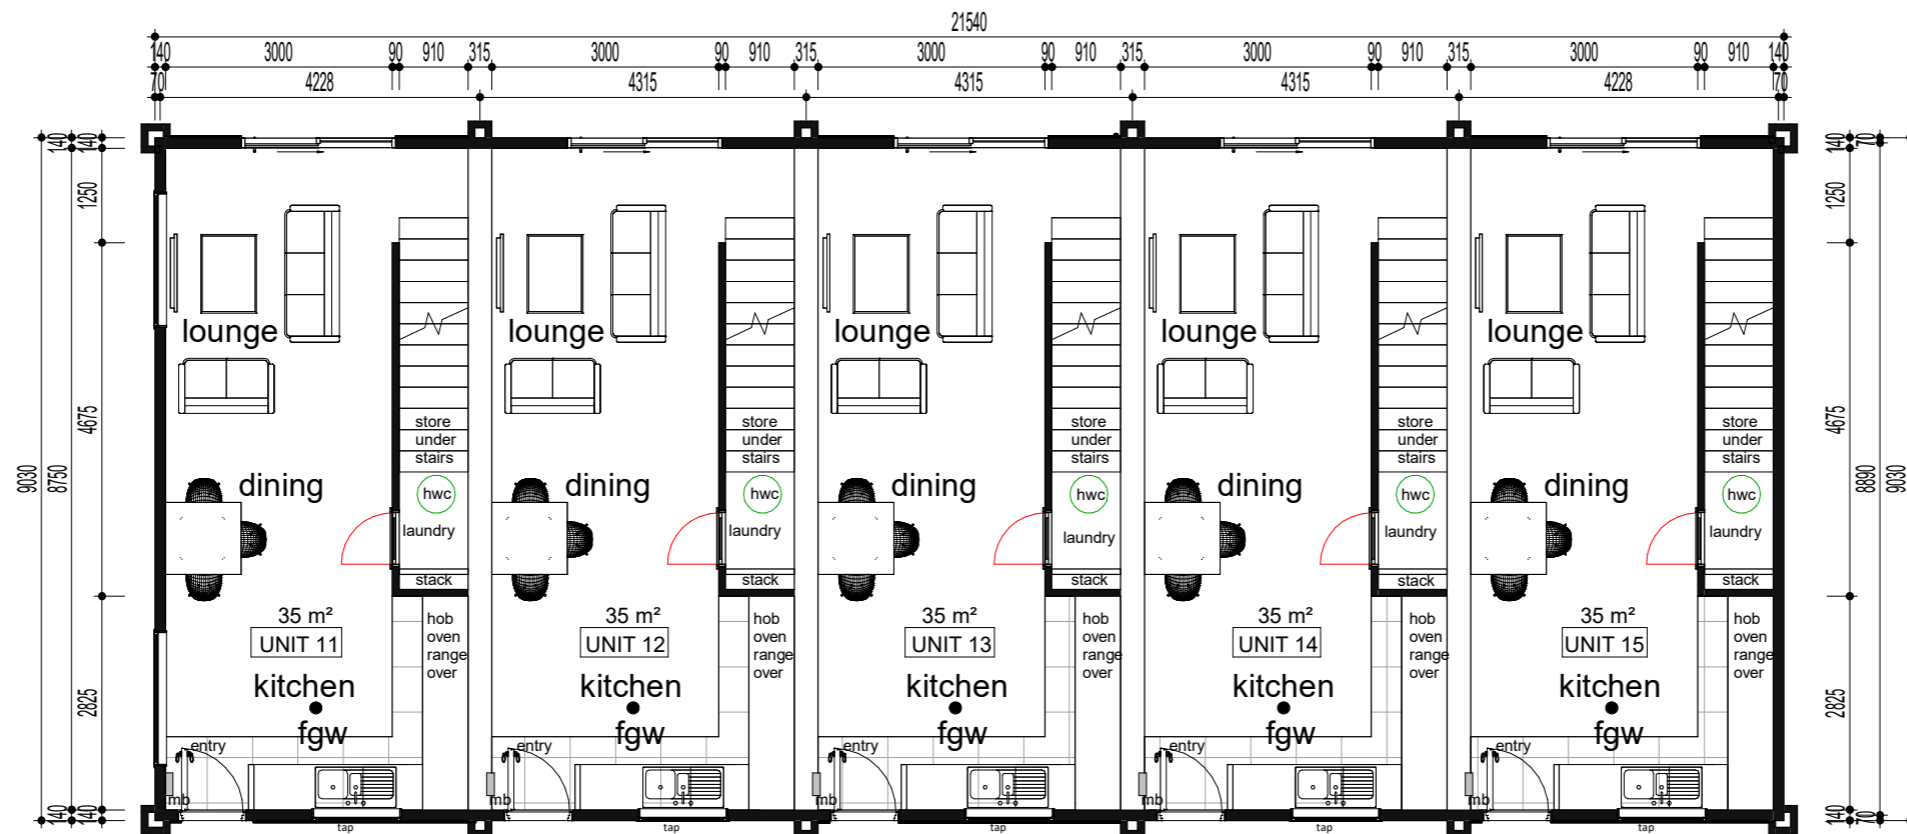



Units 11 - 15  
Proposed Ground Floor Plan  
Scale 1:100

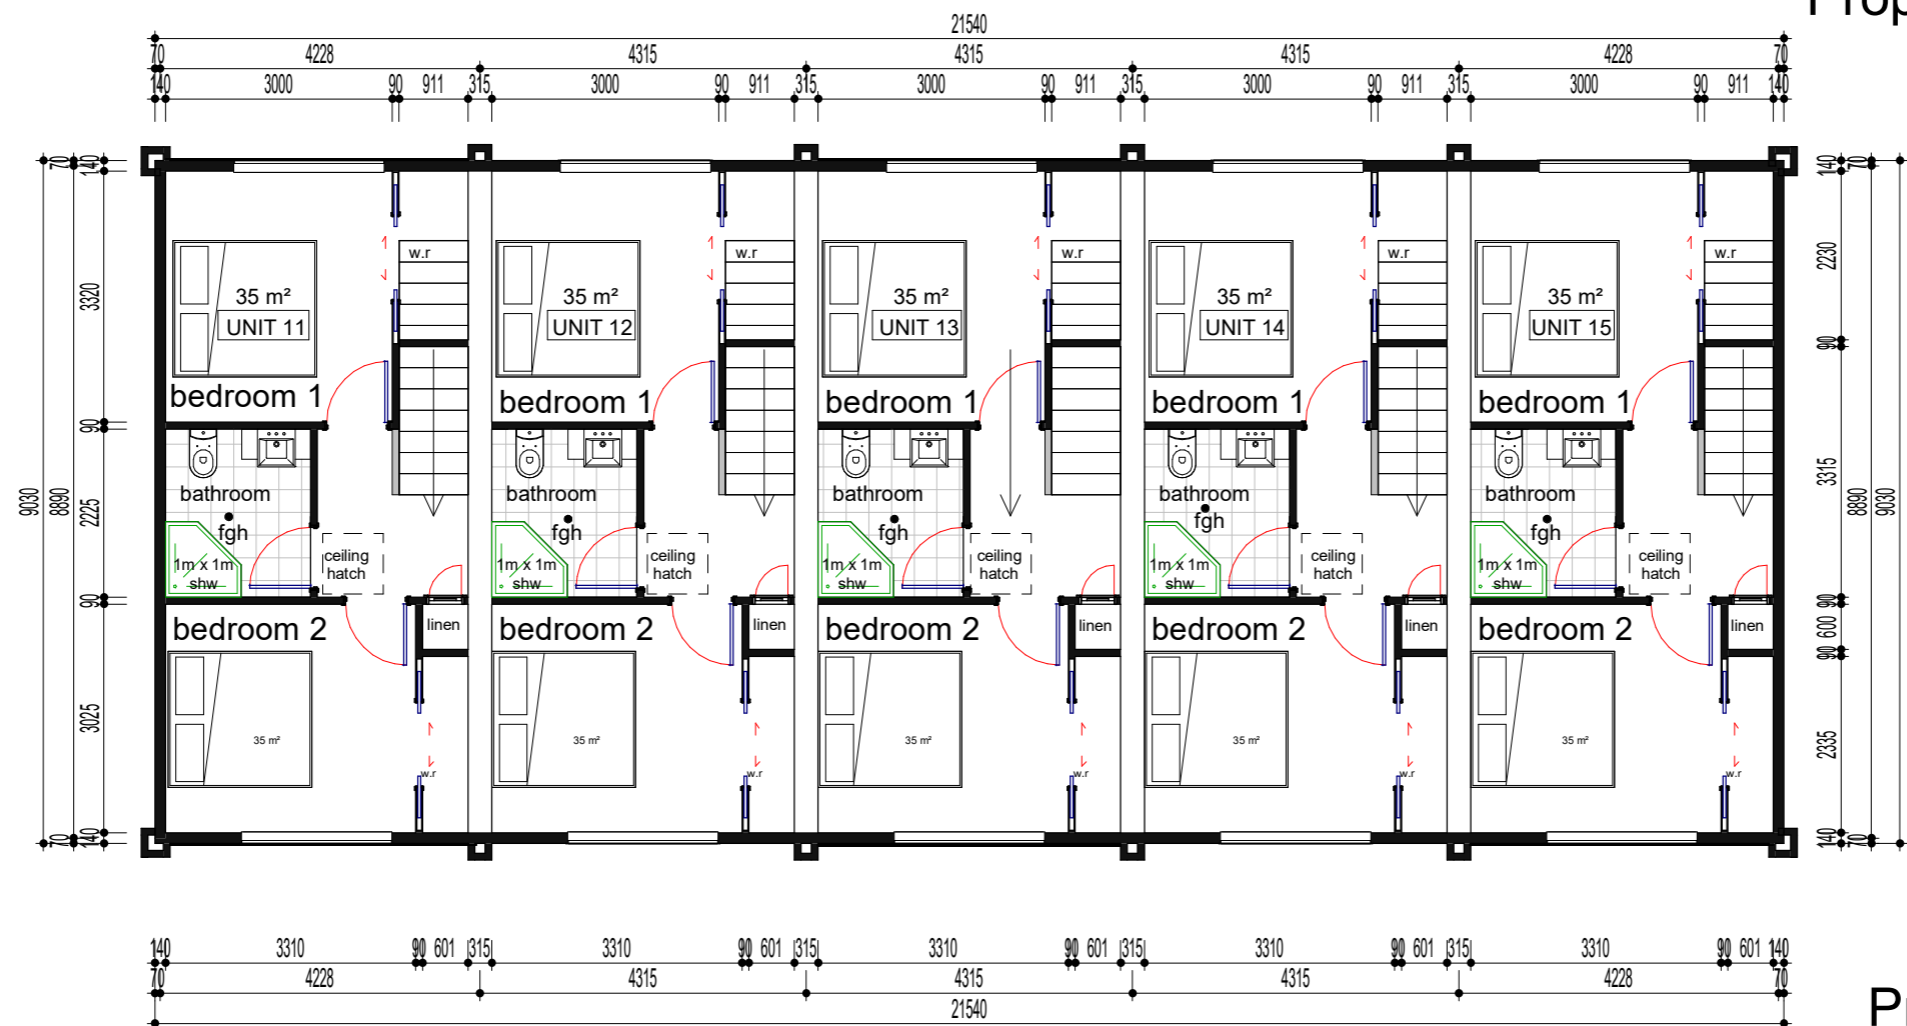

Units 11 - 15  
Proposed First Floor Plan  
Scale 1:100

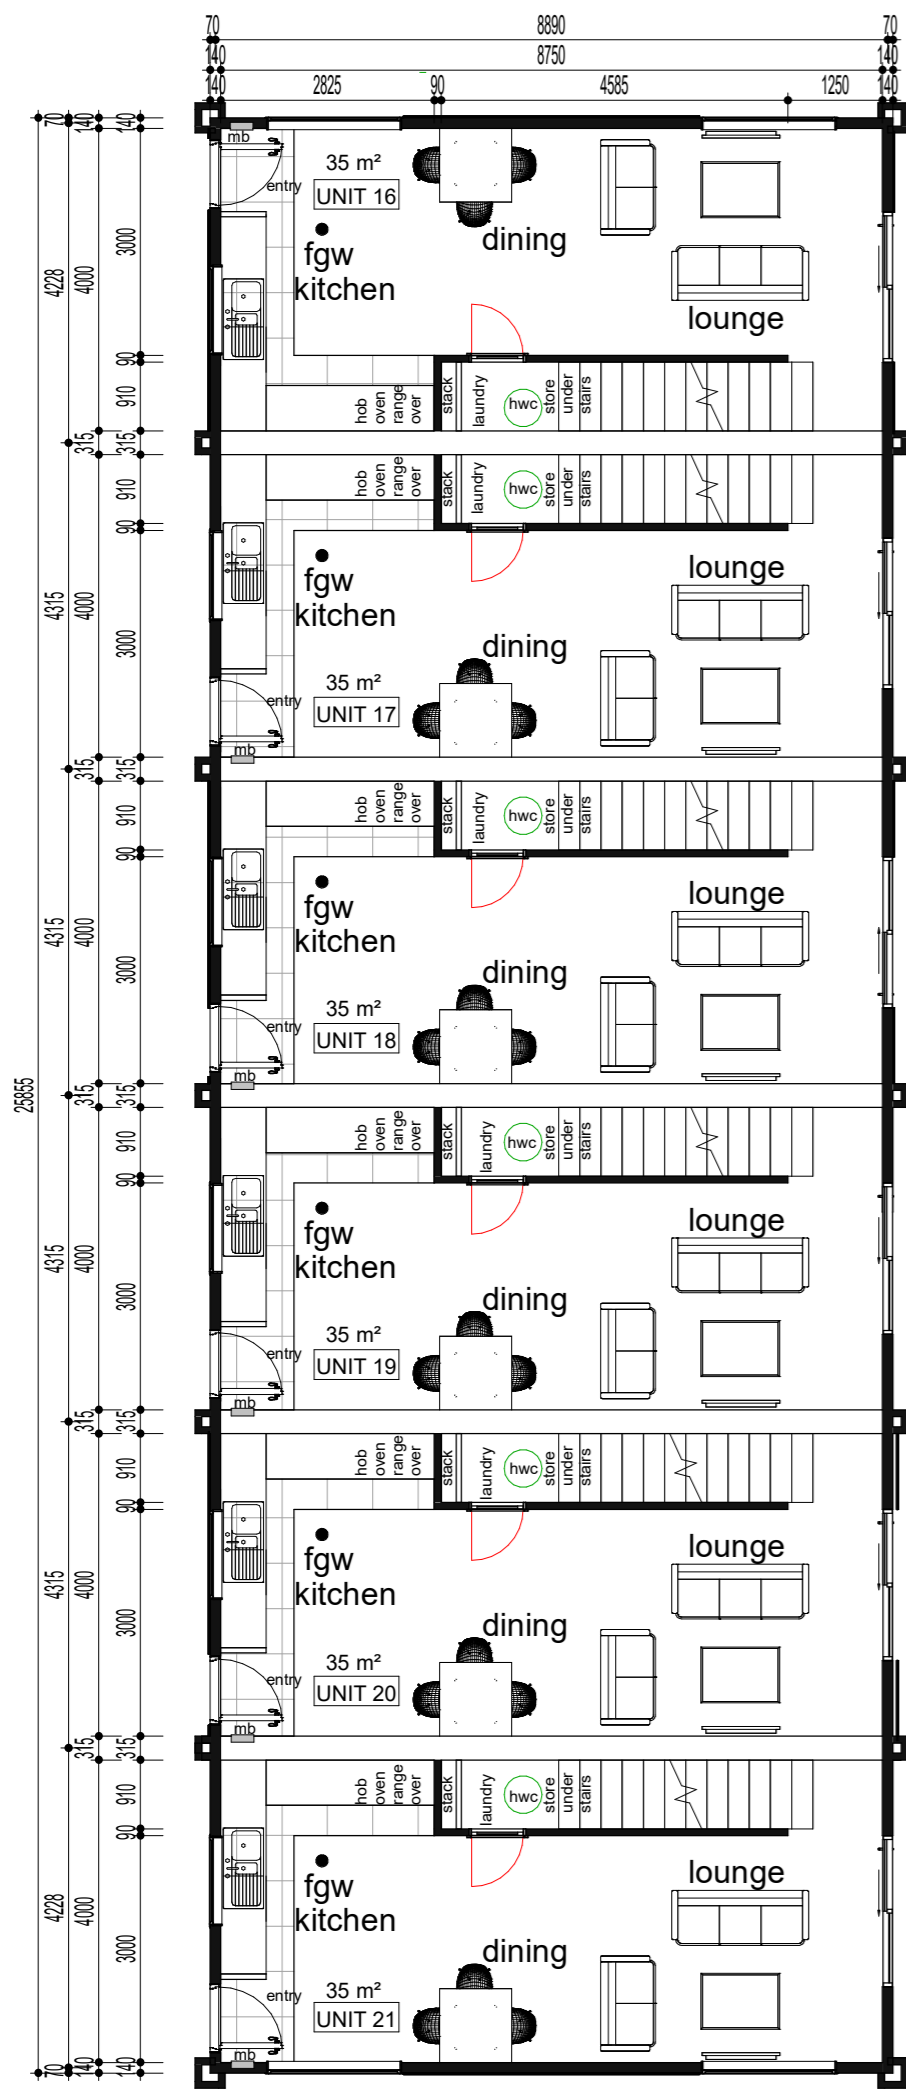


Units 16 - 21  
Proposed Ground  
Floor Plan  
Scale 1:100

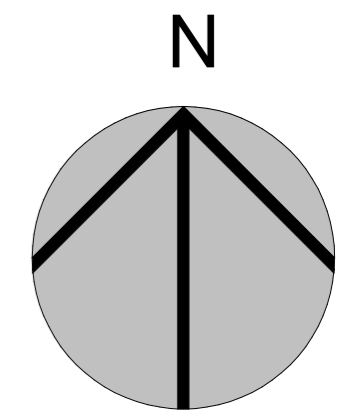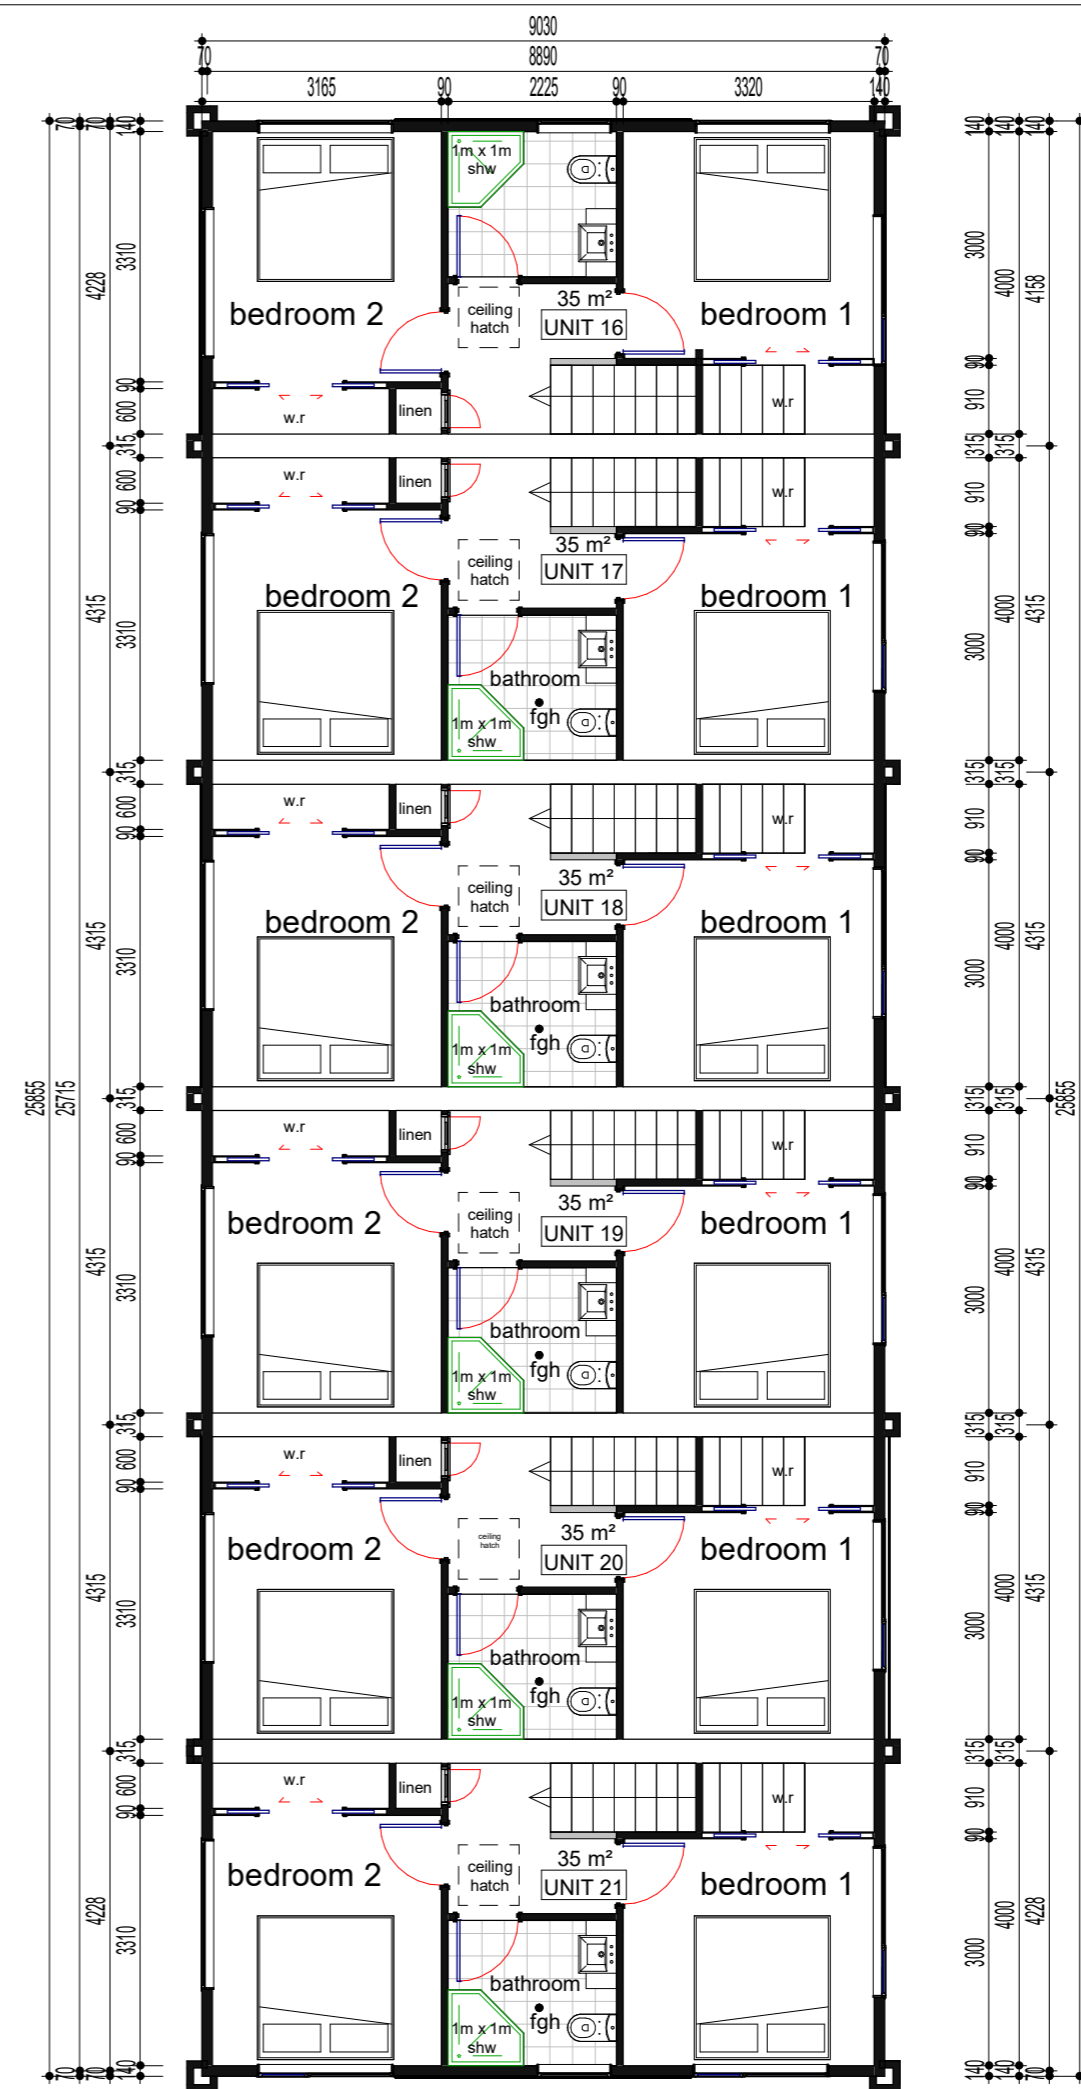


Units 16 - 21  
Proposed First  
Floor Plan  
Scale 1:100



Units 1 - 4 West Elevation  
Scale : 1/100

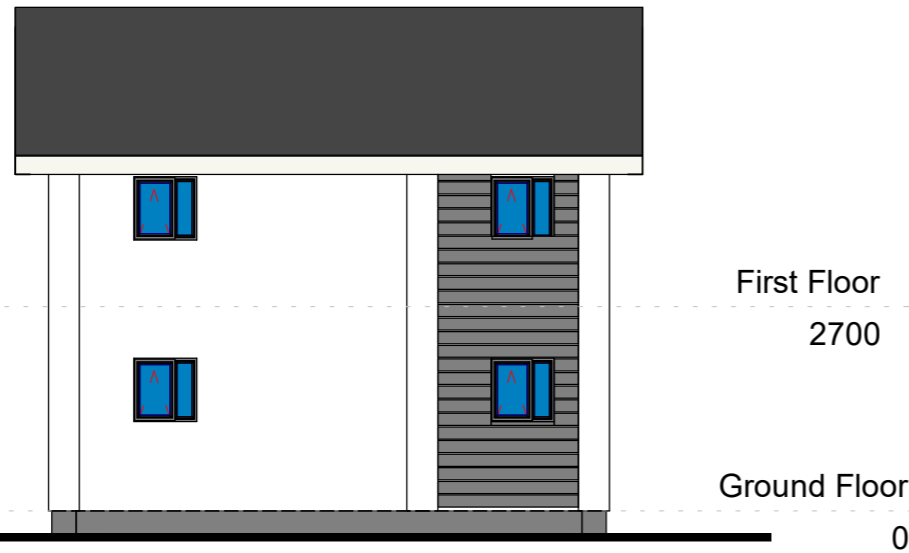

Units 1 - 4 South Elevation  
Scale : 1/100

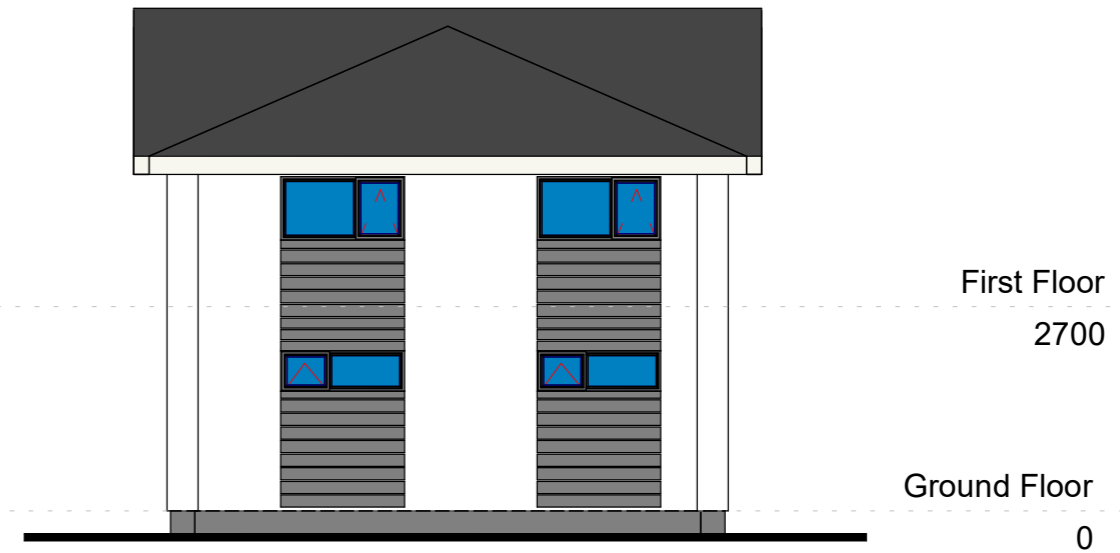

Units 1 - 4 North Elevation  
Scale : 1/100



Units 1 - 4 East Elevation  
Scale : 1/100



First Floor  
2700

Ground Floor  
0


Units 5 - 10 North Elevation  
Scale : 1/100



First Floor  
2700

Ground Floor  
0

Units 5 - 10 West Elevation  
Scale : 1/100

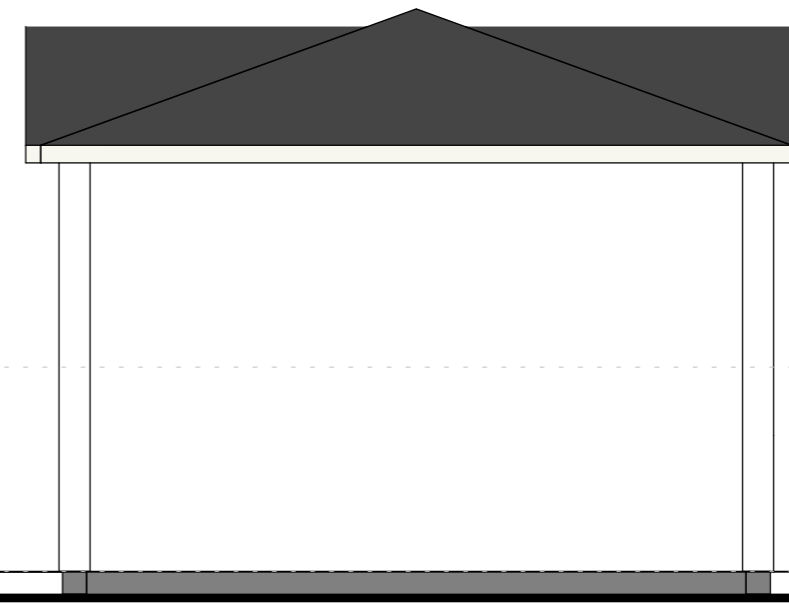

First Floor  
2700

Ground Floor  
0



Units 5 - 10 East Elevation  
Scale : 1/100



First Floor  
2700

Ground Floor  
0

Units 5 - 10 South Elevation  
Scale : 1/100

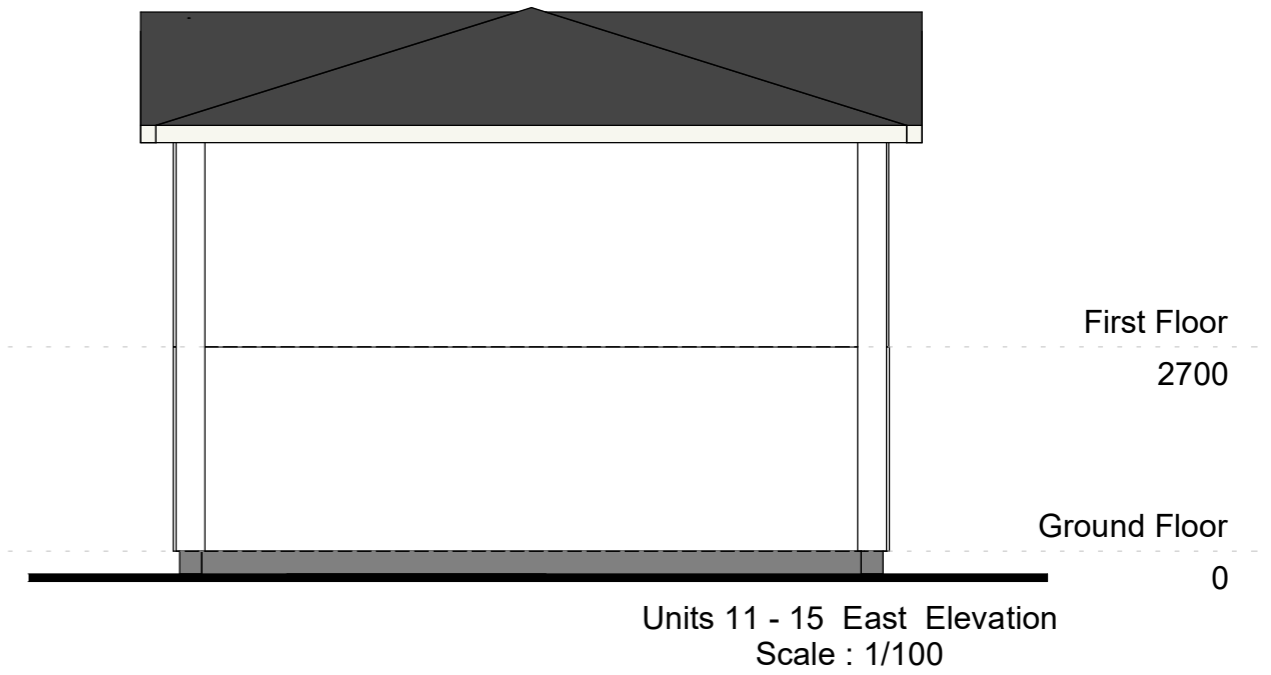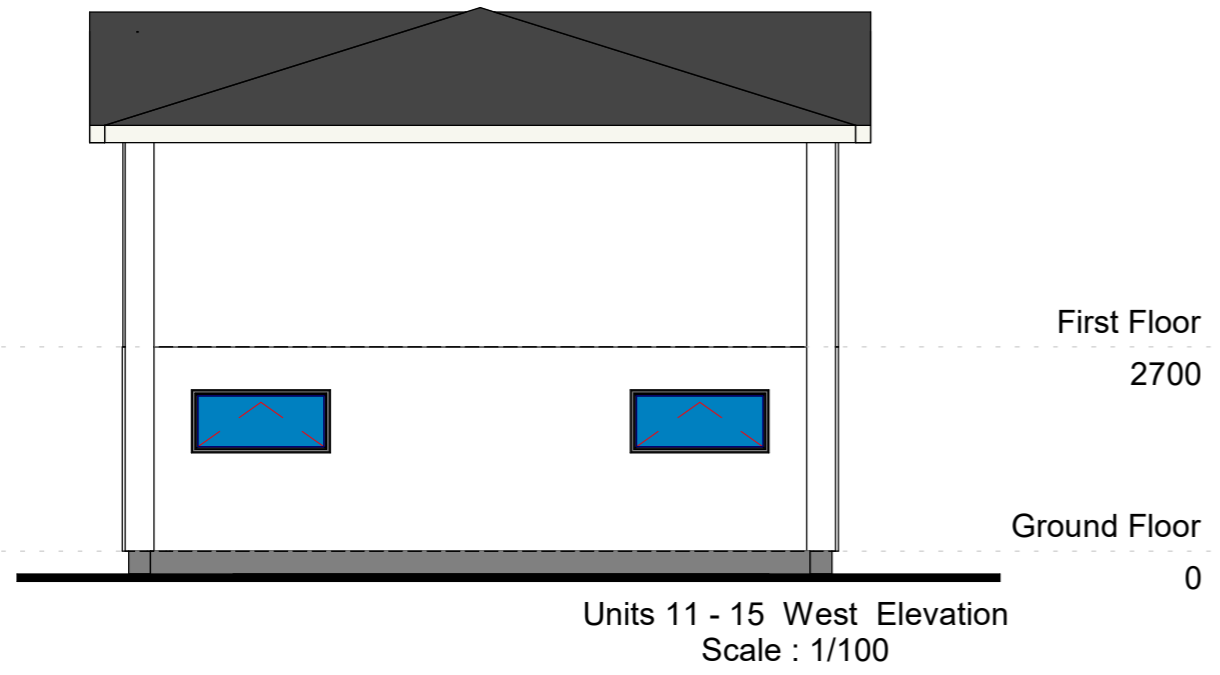





Units 16 - 21 West Elevation  
Scale : 1/100



Units 16 - 21 North Elevation  
Scale : 1/100



Units 16 - 21 South Elevation  
Scale : 1/100



Units 16 - 21 East Elevation  
Scale : 1/100





